
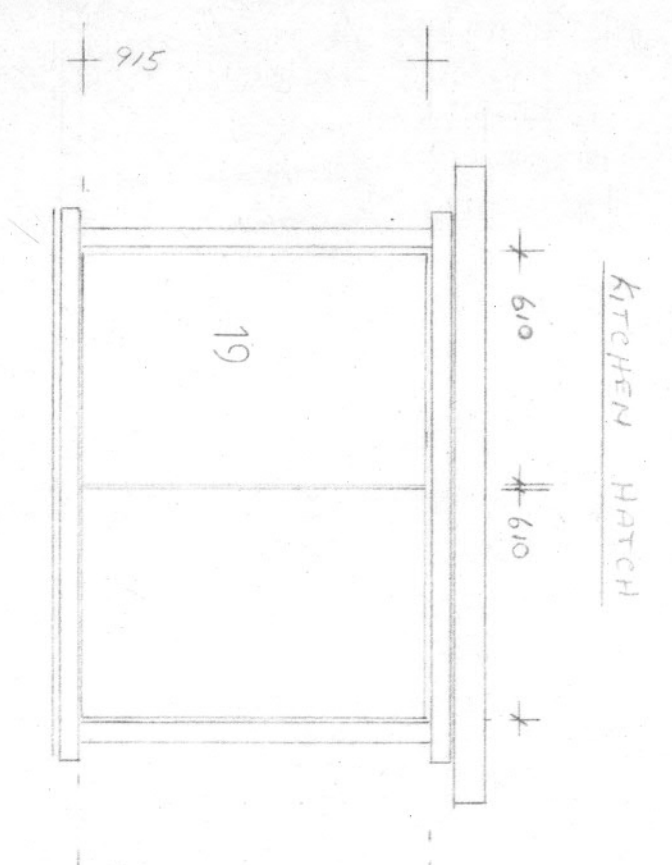


DRG. No.

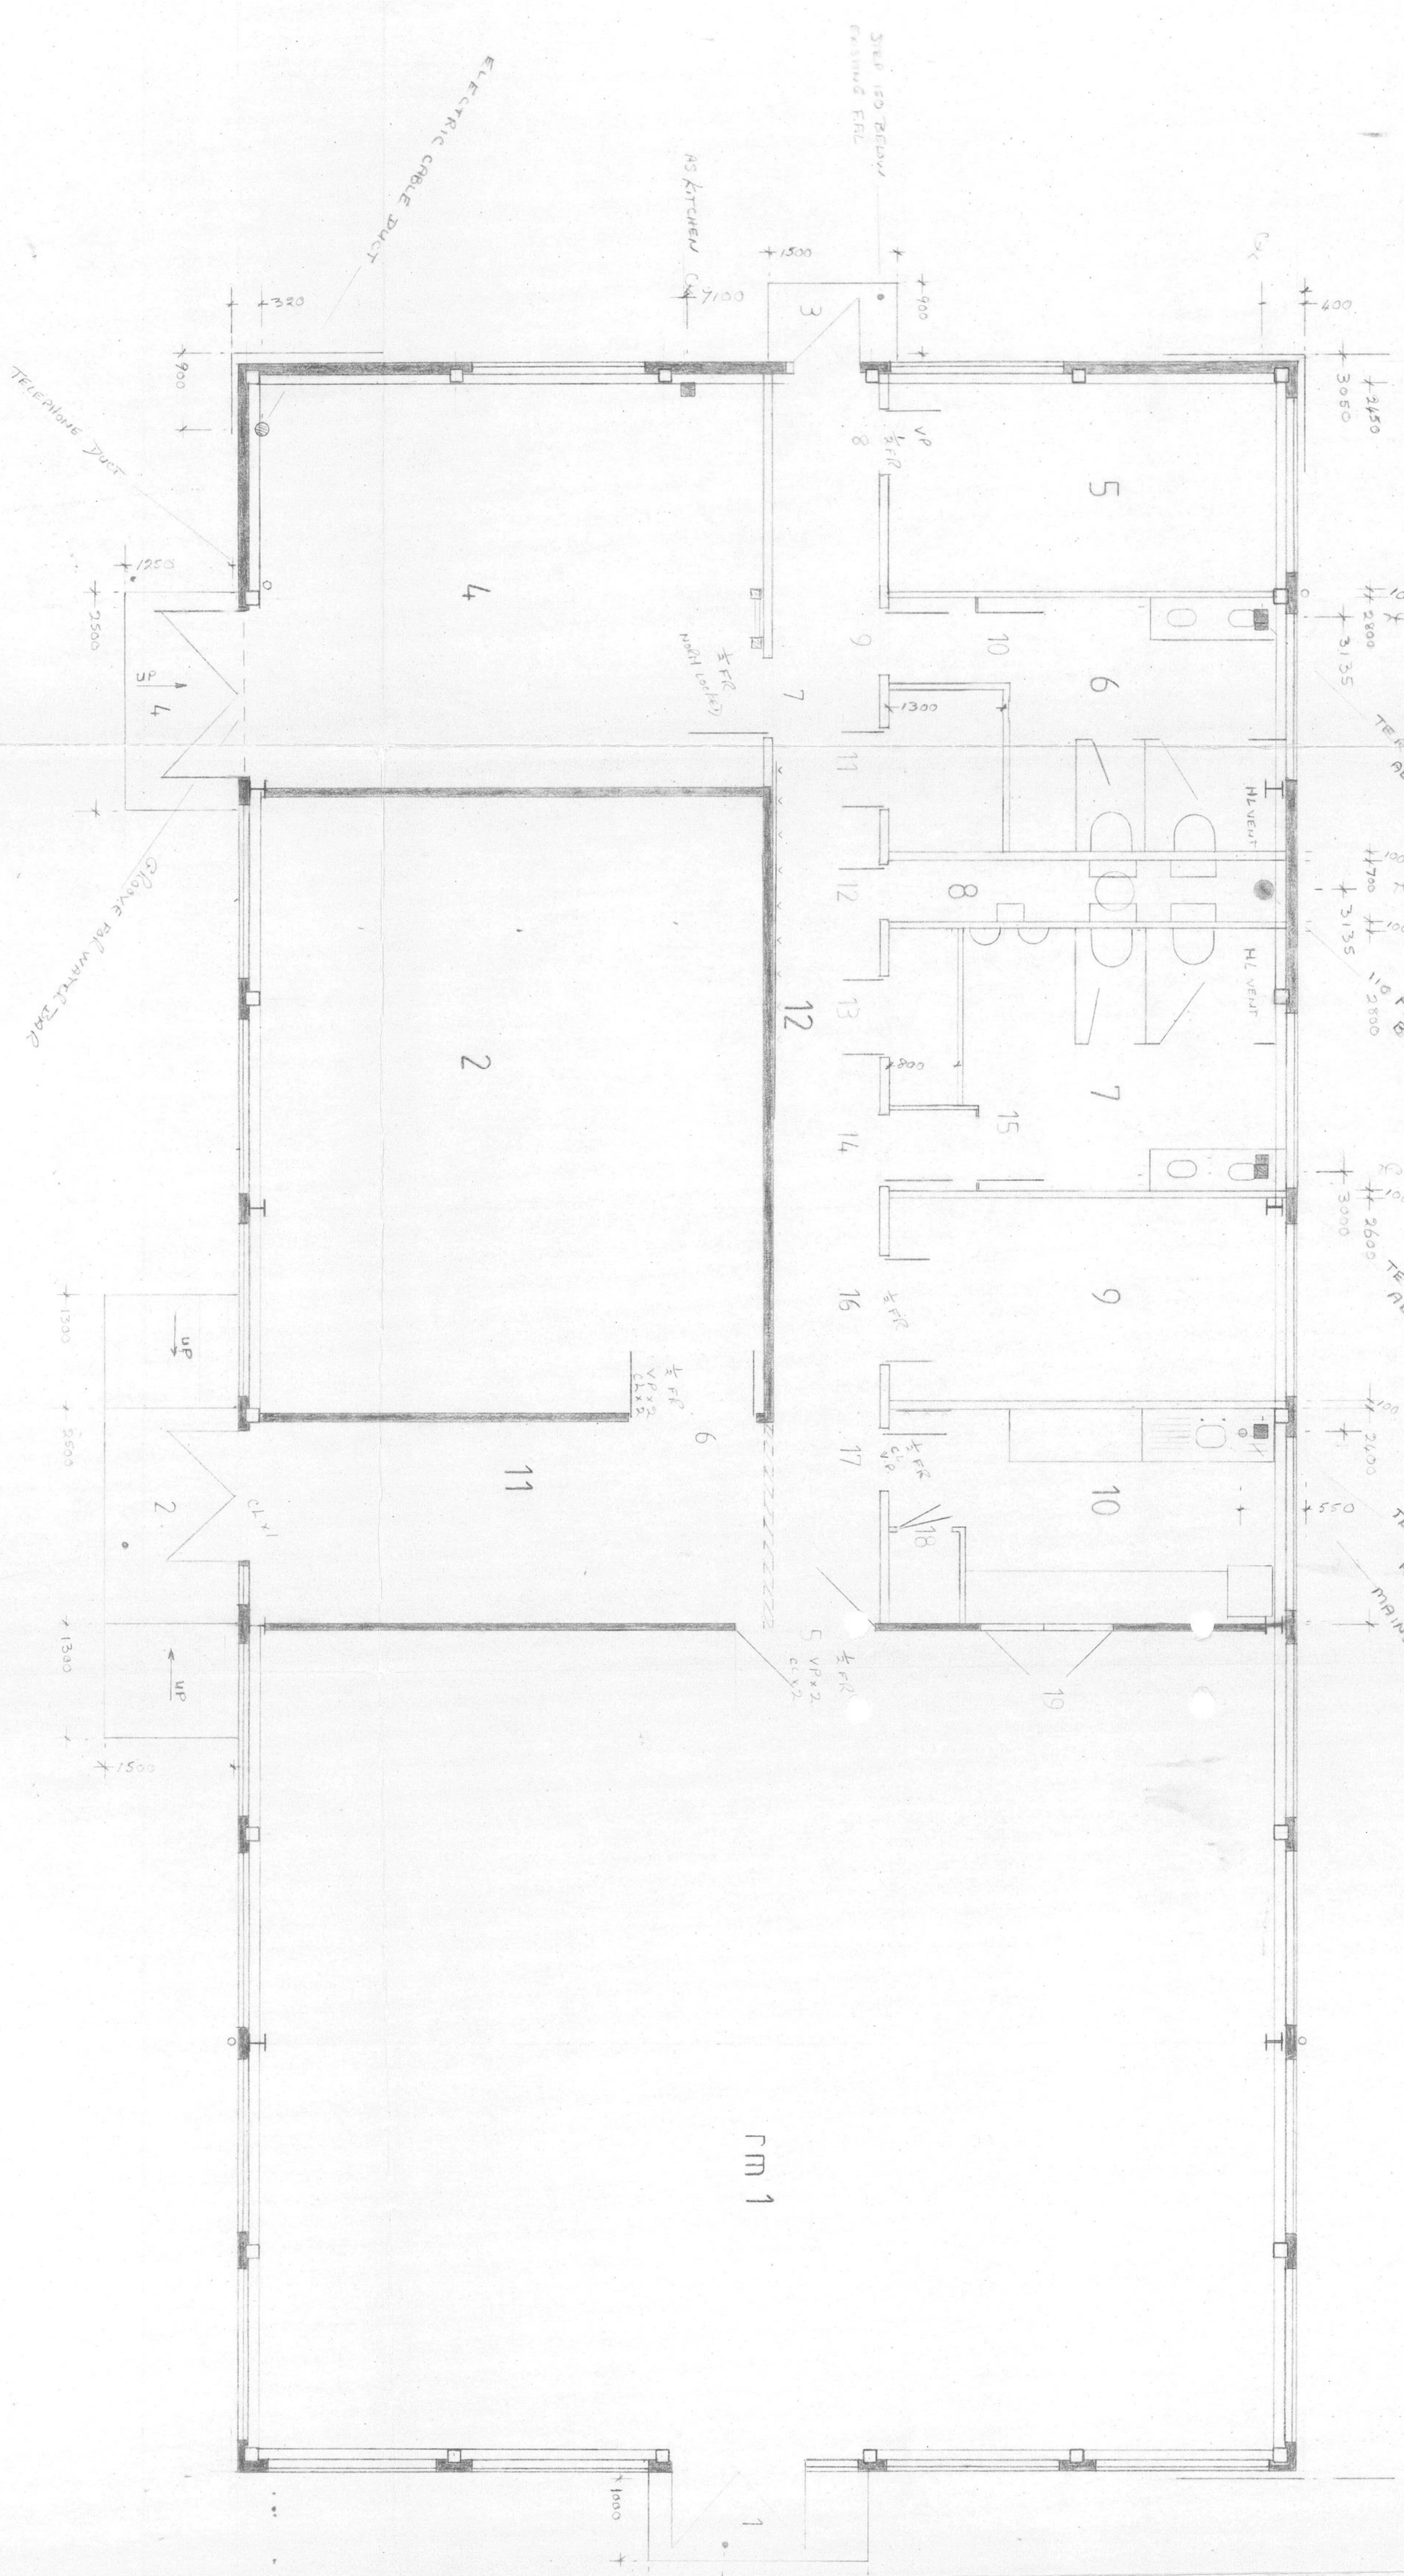

KITCHEN FILL

1:20

ISSUE	DESCRIPTION	APPD.	DATE

POSITION OF TERMINI IN CONCRETE BASE
 * WATER STOP/CACK
 * ELECTRIC CABLE DUCT
 * TELEPHONE DUCT
 * PLUMBING LADDER TO LOFT/STAIRS
 * SEE SEPARATE SCHEDULE

TITLE

1st MOOSE HILL SCOUT HEADQUARTERS

DRAWN	TRACED	CHECKED	APPROVED	DATE	SCALE
<i>[Signature]</i>				7-6-82	1:50

DRAWING NO. 102A